


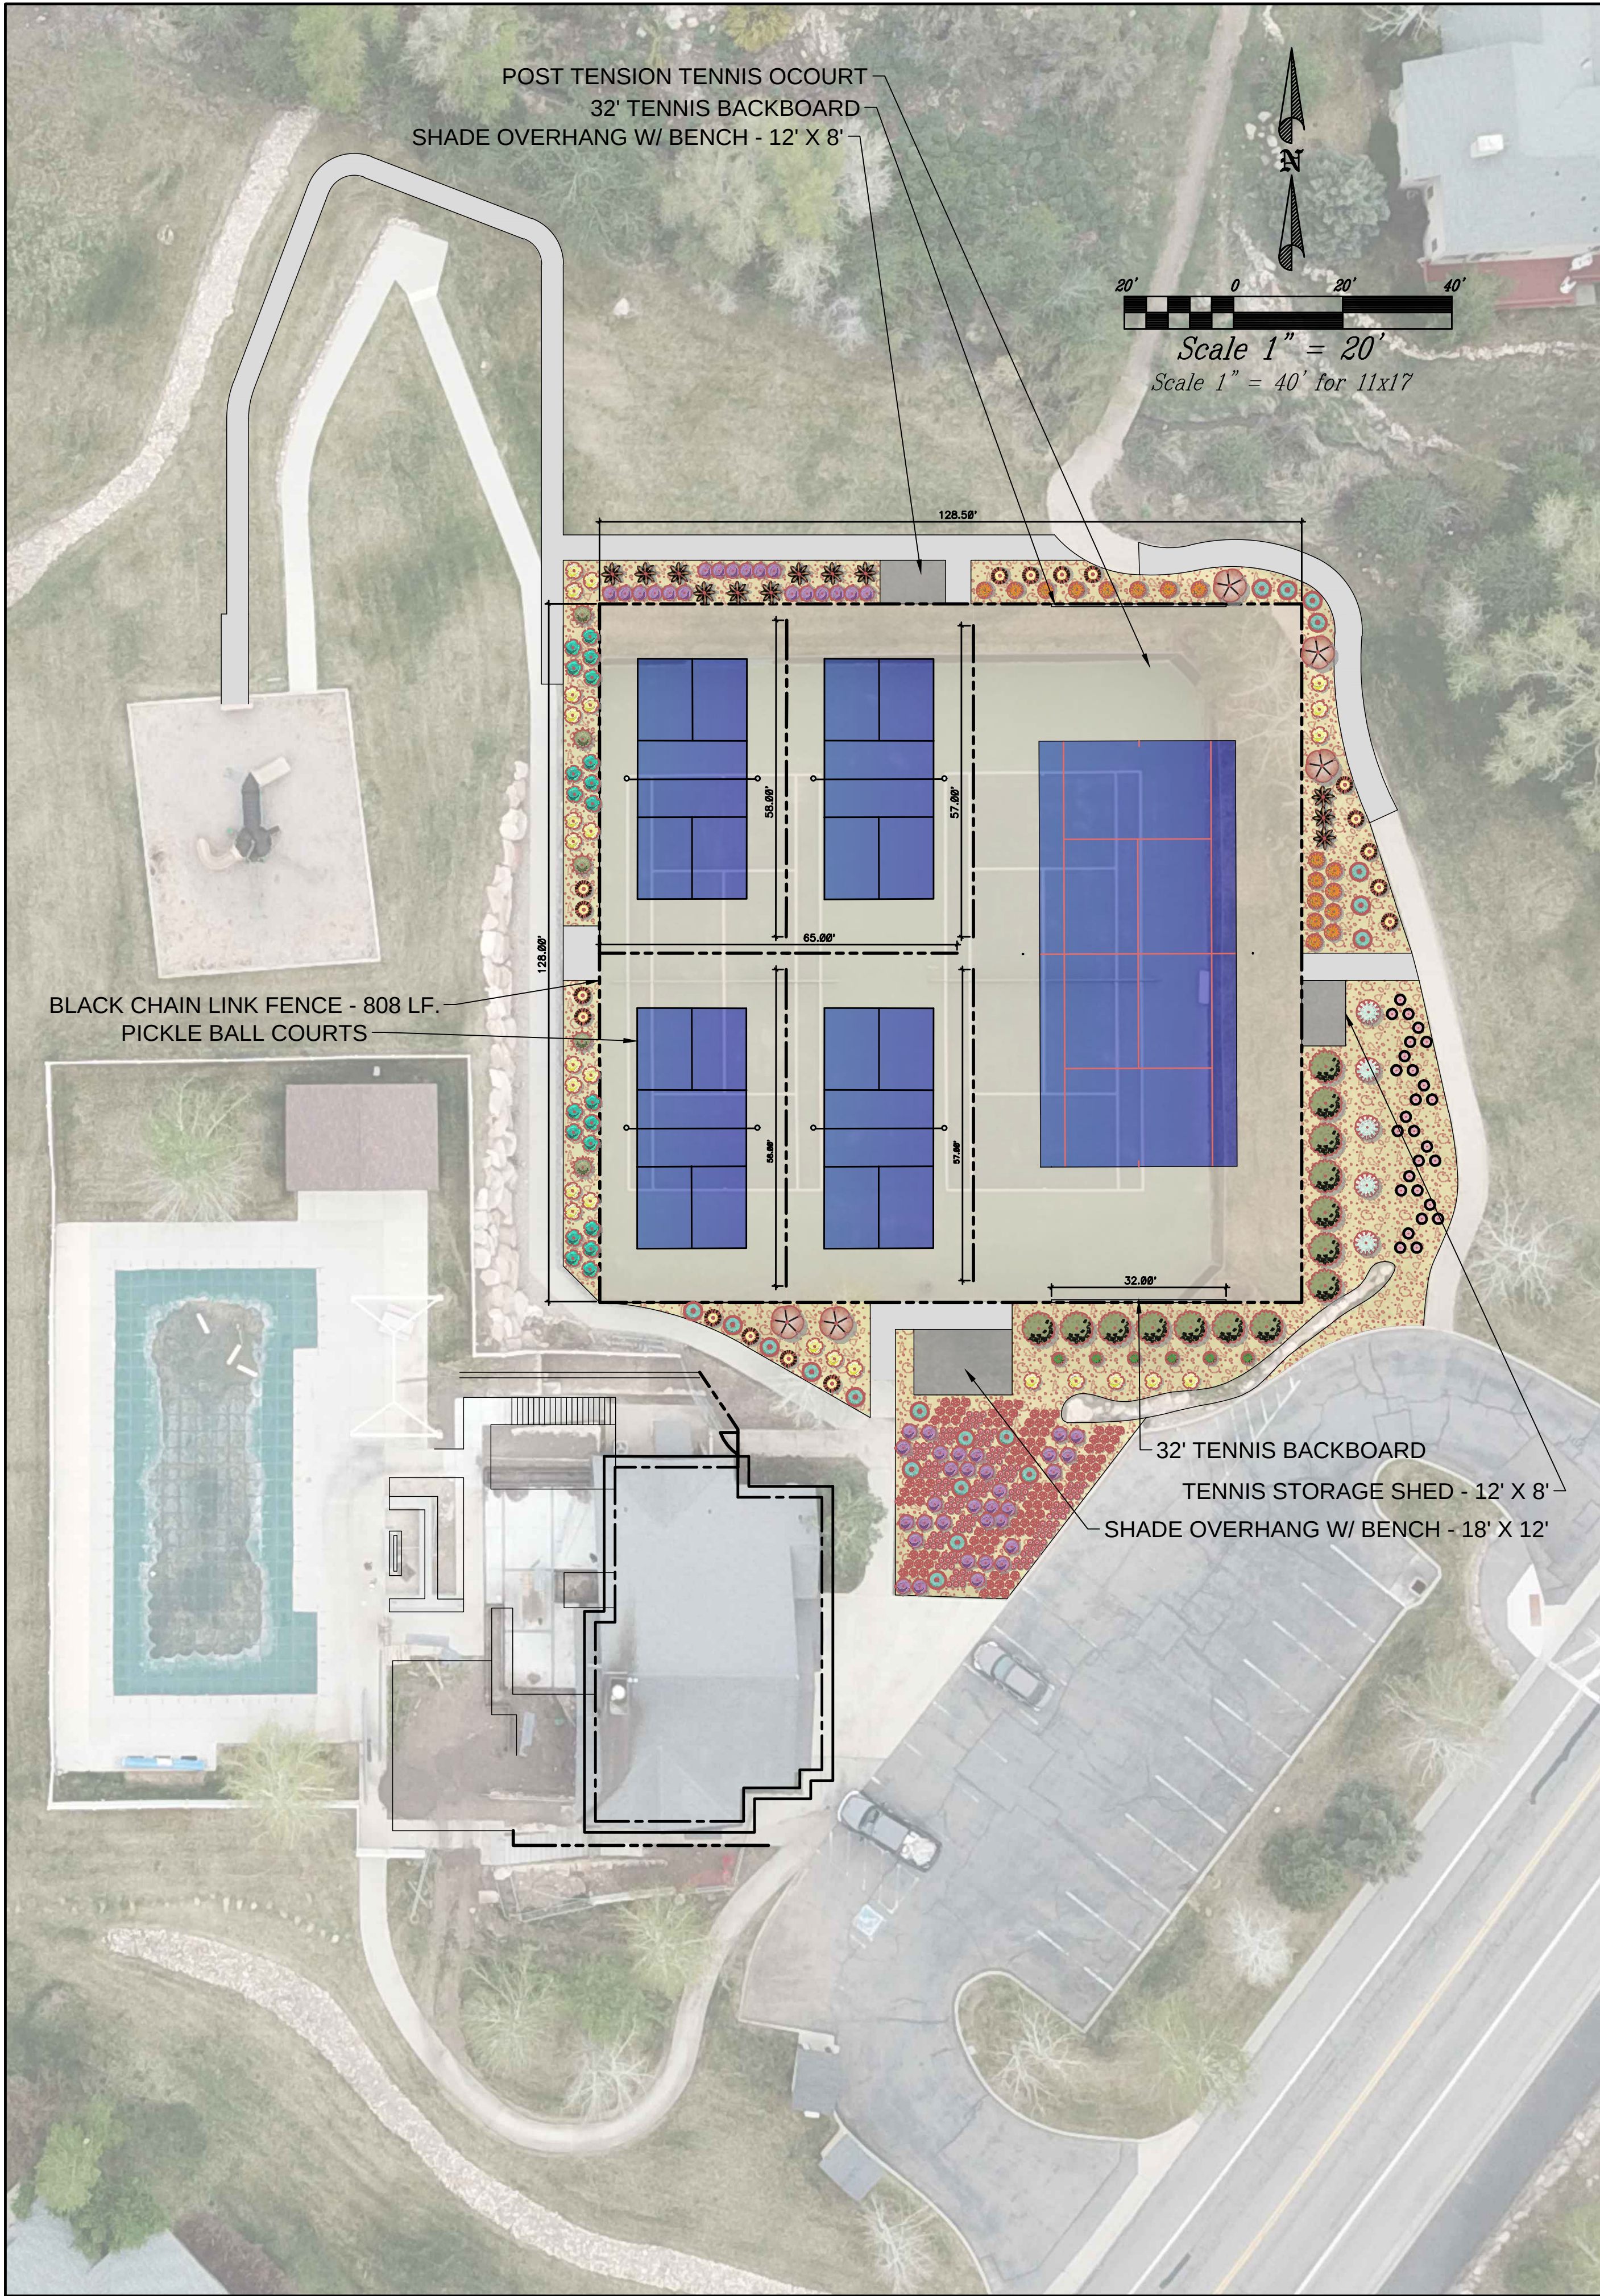


PLANT SCHEDULE			
SHRUBS	QTY	COMMON / BOTANICAL NAME	CONT
	5	Blue Mist Shrub / Caryopteris x clandonensis 'Dark Knight'	5 gal
	14	Fernbush / Chamaebatiaria millefolium	5 gal
	20	Blue Star Juniper / Juniperus squamata 'Blue Star'	5 gal
	5	Diablo Ninebark / Physocarpus opulifolius 'Diablo'	5 gal
	26	Bush Cinquefoil / Potentilla fruticosa	5 gal
	17	Shrubby Cinquefoil / Potentilla fruticosa 'Mango Tango'	5 gal
	12	Adam's Needle / Yucca filamentosa	5 gal
GRASSES	QTY	COMMON / BOTANICAL NAME	CONT
	17	Feather Reed Grass / Calamagrostis x acutiflora 'Karl Foerster'	5 gal
	6	Overdam Feather Reed Grass / Calamagrostis x acutiflora 'Overdam'	5 gal
	27	Purple Love Grass / Eragrostis spectabilis	1 gal
	20	Blue Oat Grass / Helictotrichon sempervirens	2 gal

VICINITY MAP
SCALE = NA



PROJECT LOCATION

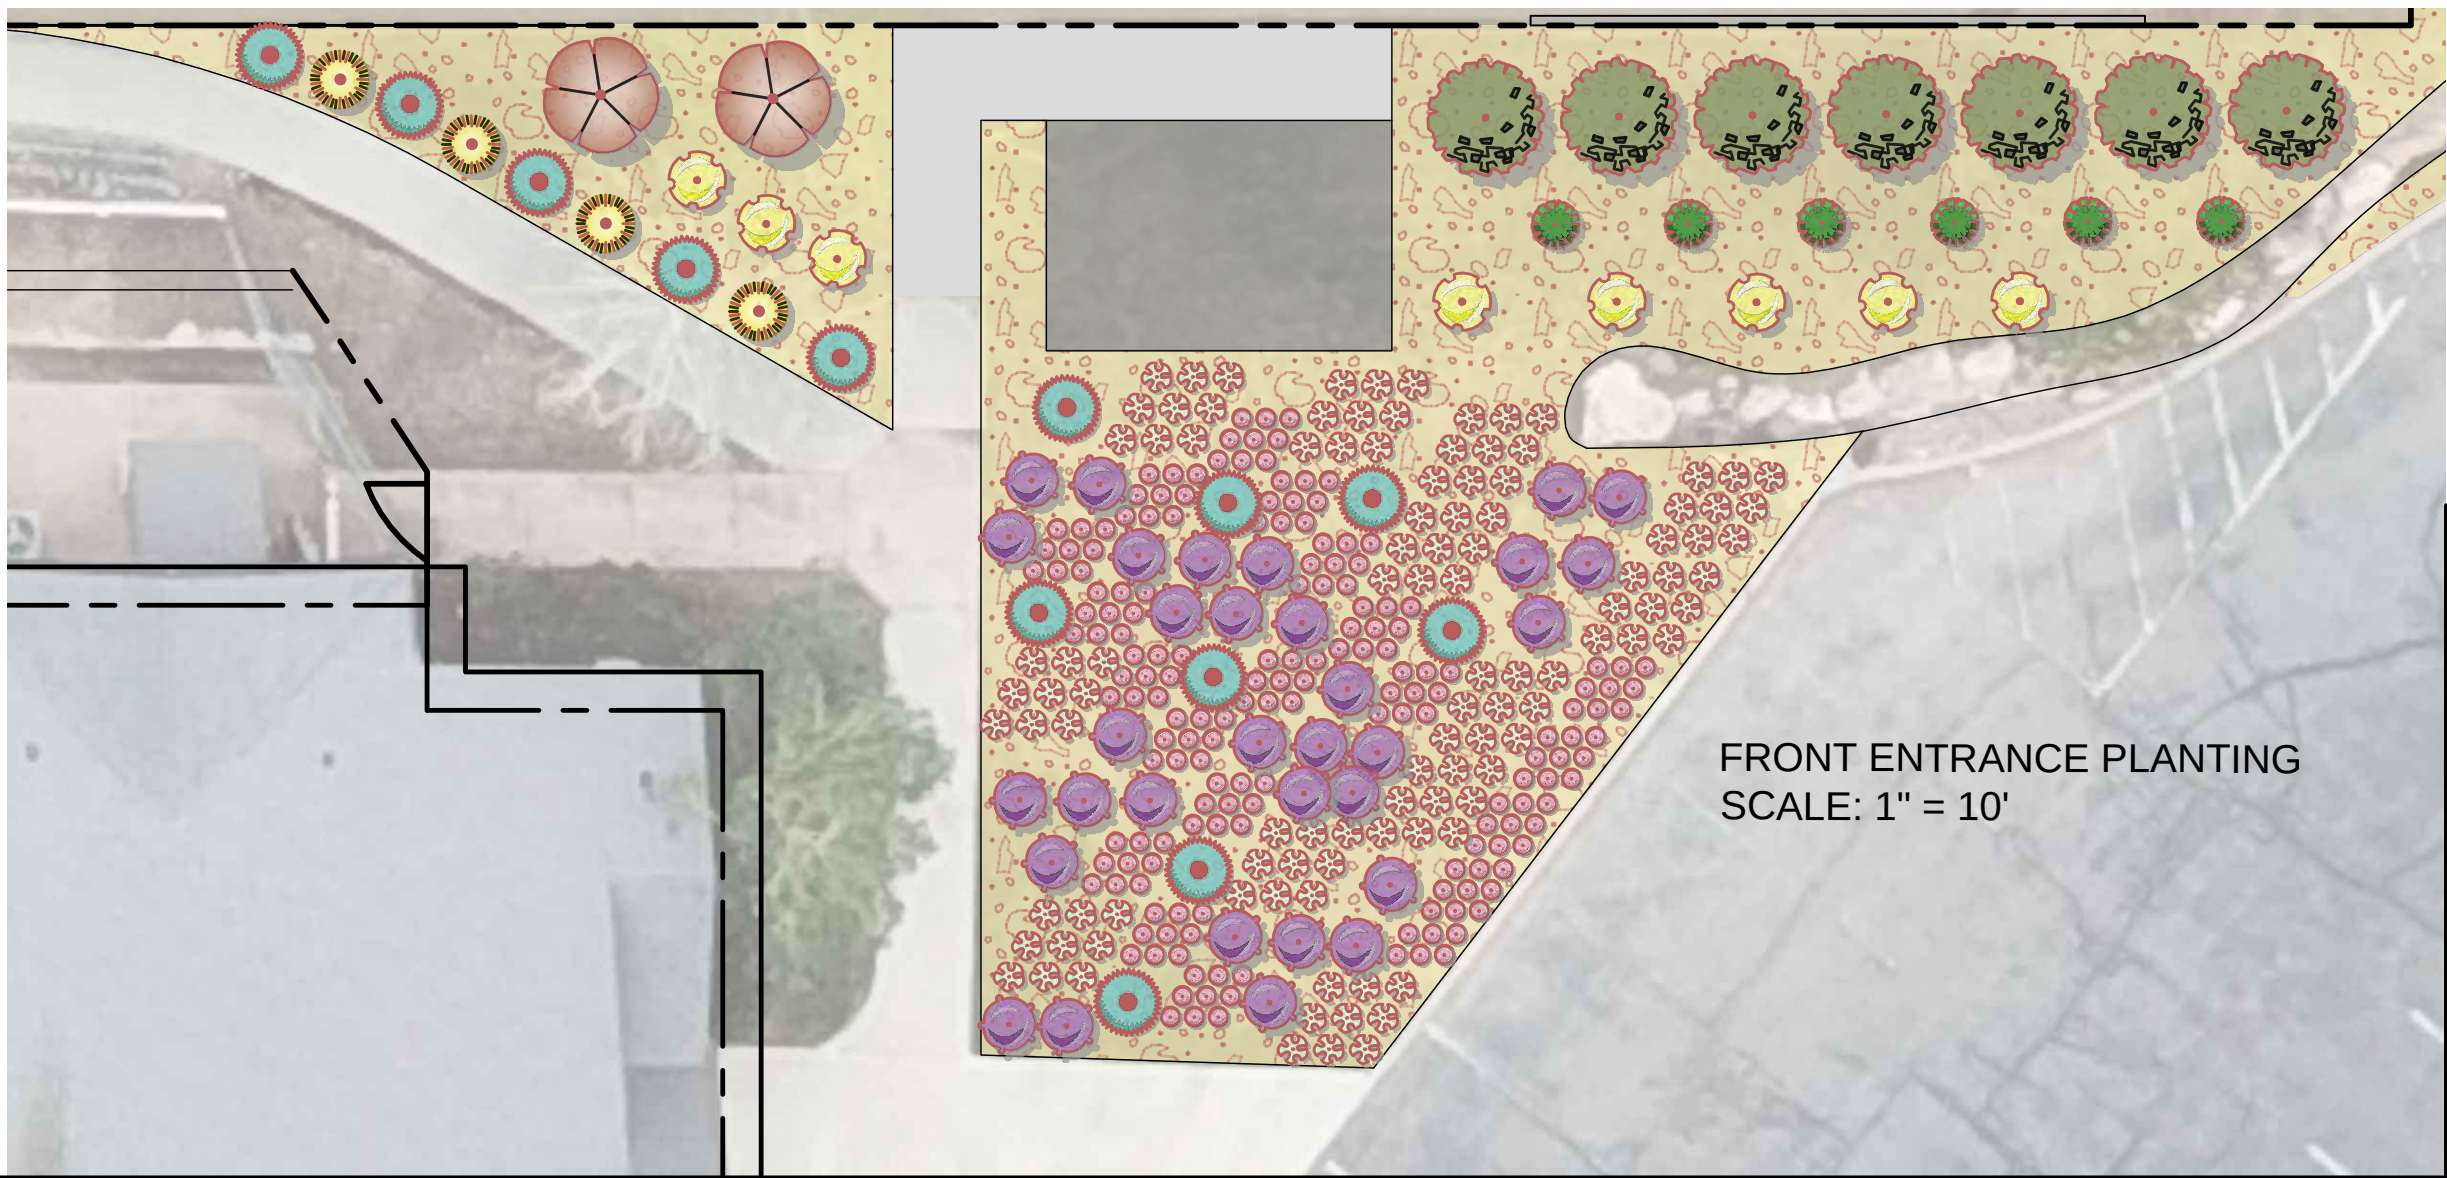

EVERGREEN SHRUBS	QTY	COMMON / BOTANICAL NAME	CONT	
	5	Mugo Pine / Pinus mugo 'Slowmound'	5 gal	
PERENNIALS	QTY	COMMON / BOTANICAL NAME	CONT	
	108	Maiden Pink / Dianthus deltoides 'Arctic Fire'	1 gal	
	177	Georgia Peach American Pie Pinks / Dianthus x alwoodii 'Wp15 Pie45' TM	1 gal	
	50	English Lavender / Lavandula angustifolia	1 gal	
GROUND COVERS	QTY	COMMON / BOTANICAL NAME	CONT	SPACING
	6,284 sf	2"-4" Calico Cobble Rock / 2"-4" Calico Cobble Rock	Mulch	

THIS DOCUMENT IS RELEASED FOR REVIEW ONLY. IT IS NOT INTENDED FOR CONSTRUCTION UNLESS SIGNED AND SEALED.

CARL N. BERG L.A.
SERIAL NO. 7162790
DATE: 30 JUNE 2023

SUN PEAK HOA
1950 BEAR HOLLOW DR

LANDSCAPE PLAN


380 E Main St, Suite 204
Midway, Ut 84049 ph. (801) 723-2000

DESIGN BY: CNB	DATE: 30 JUNE 2023	SHEET
DRAWN BY: ZCS	REV: 02	L01